

Issue:	Description:
12.20.2013	100% CONSTRUCTION DOCUMENTS
01.20.2014	ADDENDUM 1


Note:
FIELD VERIFY ALL DIMENSIONS AND CLEARANCES
DO NOT SCALE DRAWINGS. CONSULT SHOP DRAWINGS AND
OTHER APPROPRIATE DRAWINGS.
LAY OUT AND COORDINATE ALL WORK PRIOR TO
INSTALLATION FOR ACCURACY AND NON-INTERFERENCE WITH
OTHER TRADES. READ PROJECT MANUAL.

© COPYRIGHT
UNAUTHORIZED COPYING, DISCLOSURE OR CONSTRUCTION
WITHOUT WRITTEN PERMISSION BY NEUMANN MONSON PC IS
PROHIBITED.
UNAUTHORIZED SCANNING OF DRAWINGS IS PROHIBITED.


Sheet Title:
EXTERIOR ELEVATIONS




GLAZING PANEL TYPES	
V1	INSULATED VISION GLASS
V2	TRIPLE GLAZED INSULATED VISION GLASS
V3	INSULATED VISION GLASS W/ 40% SOLID PATTERNED FRIT
S1	V1 GLAZING OVER SHADOW BOX SPANDREL

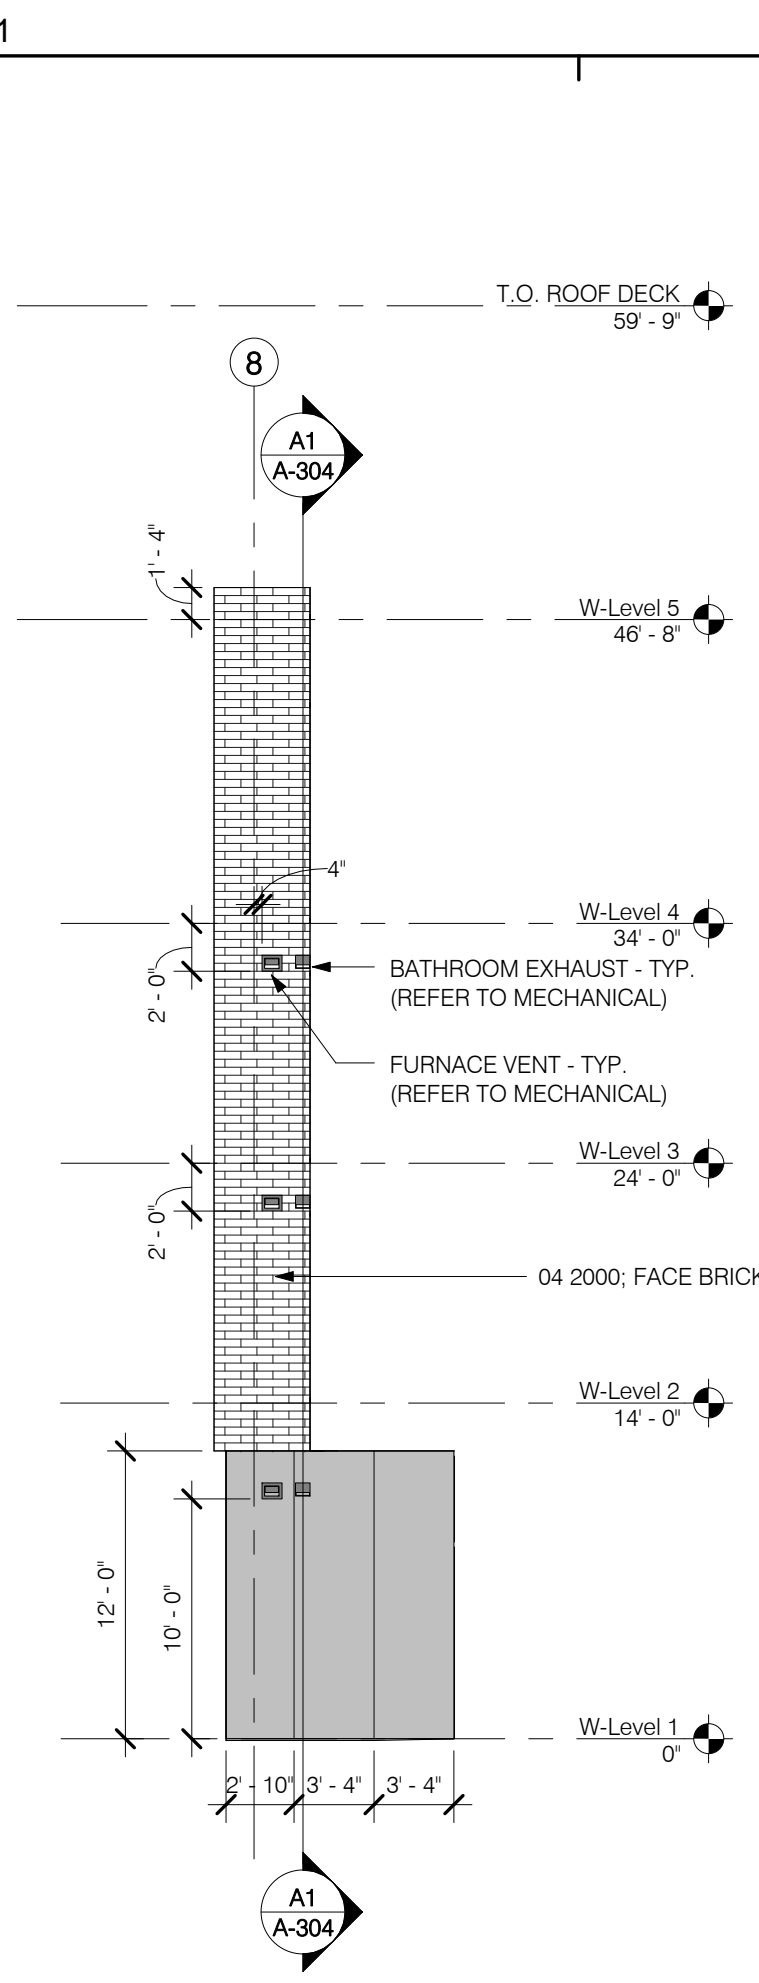


C2 NORTH ELEV @ EAST ENTRY
1/8" = 1'-0"

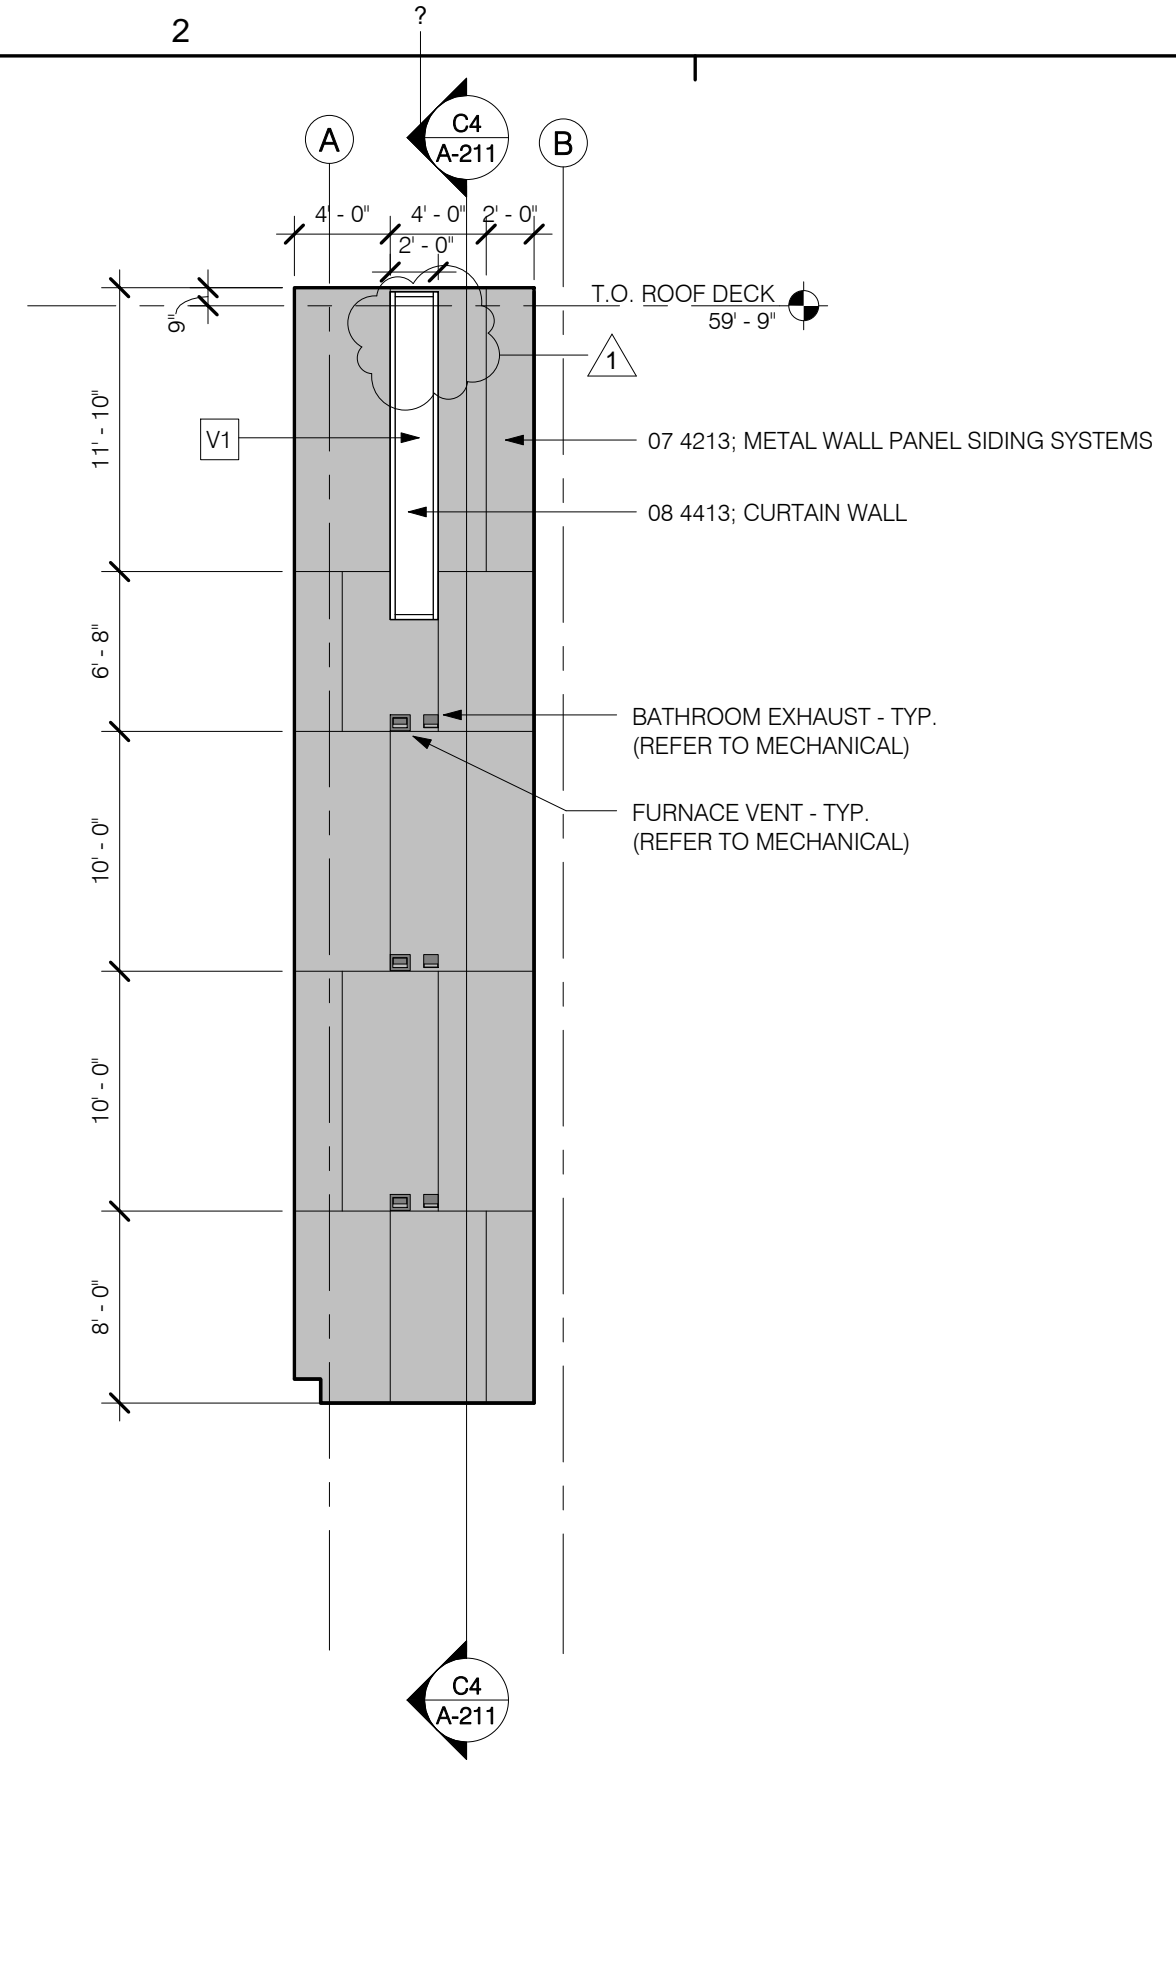


C3 PARTIAL WEST ELEVATION
1/8" = 1'-0"

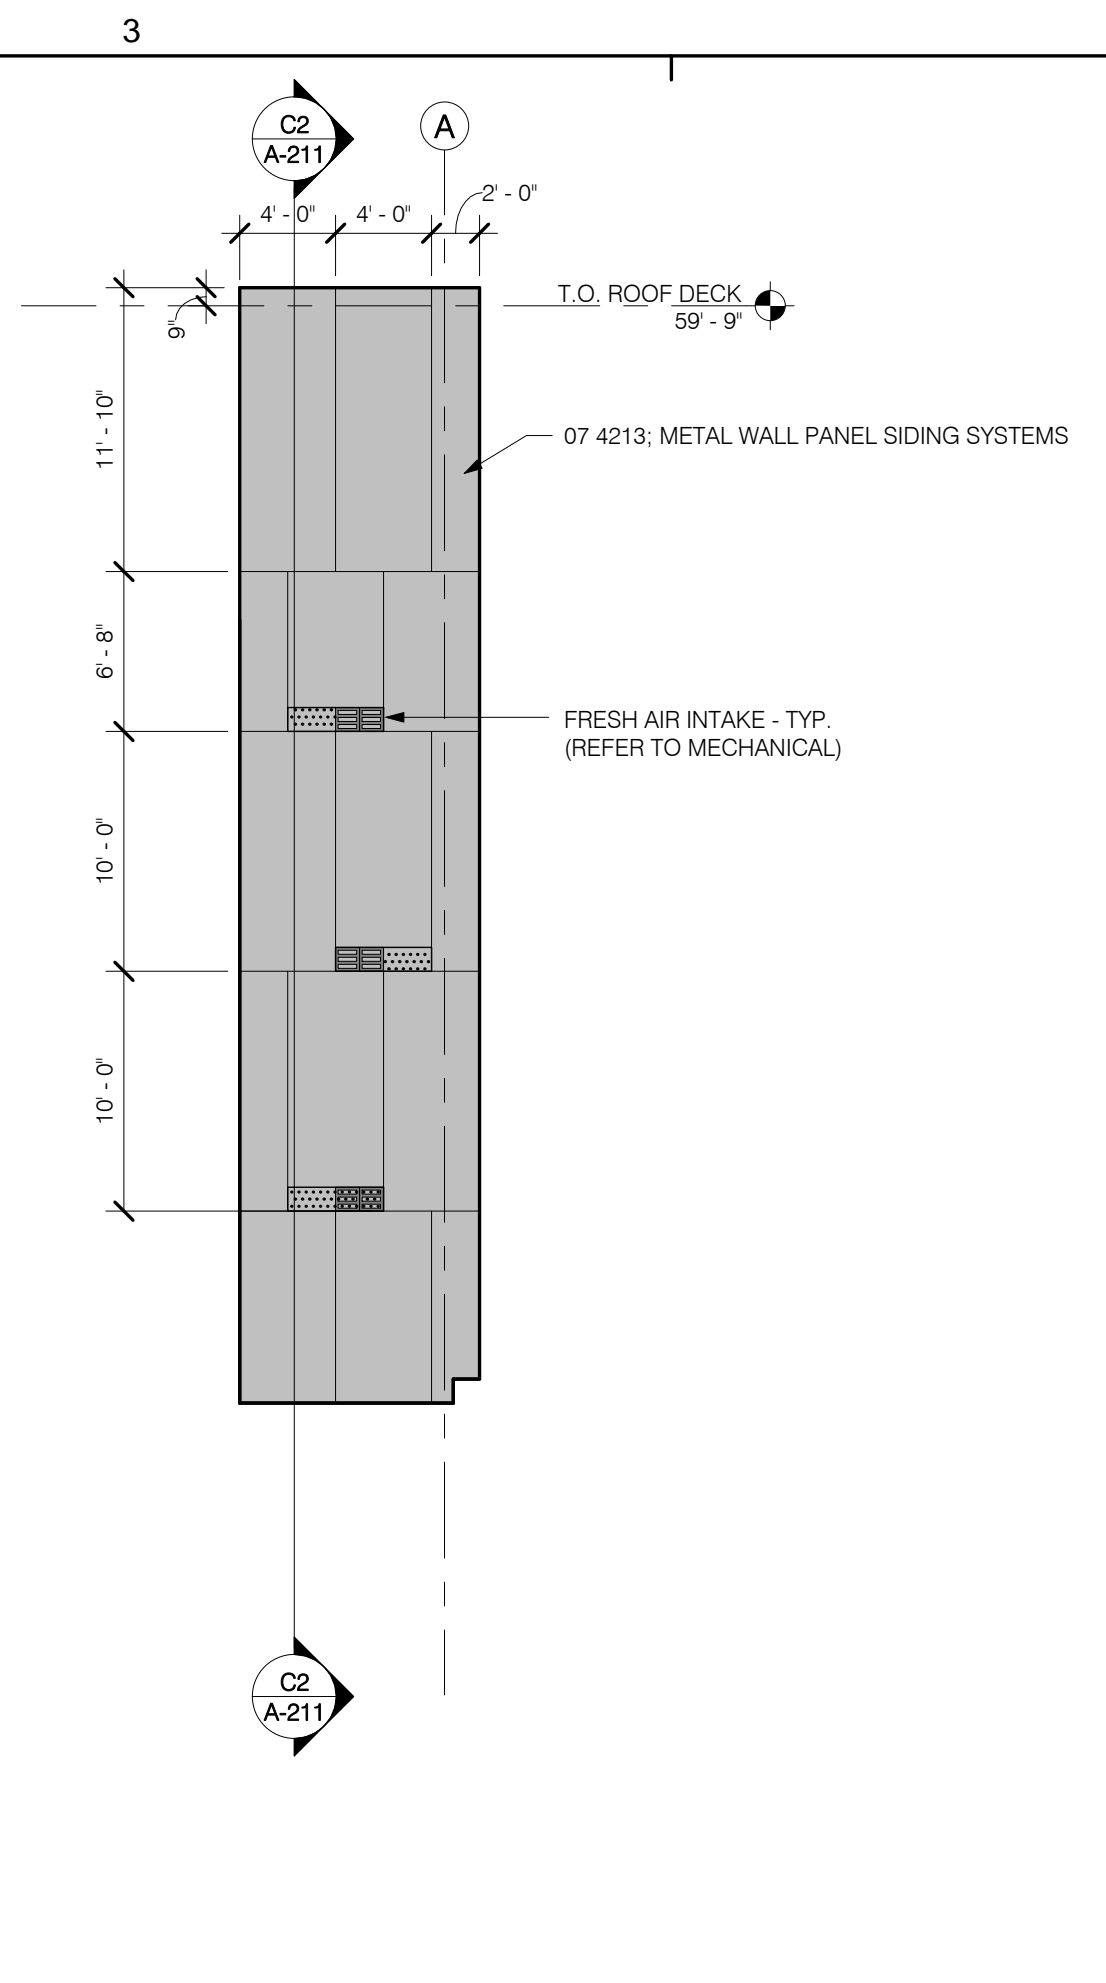

C4 PARTIAL EAST ELEVATION
1/8" = 1'-0"

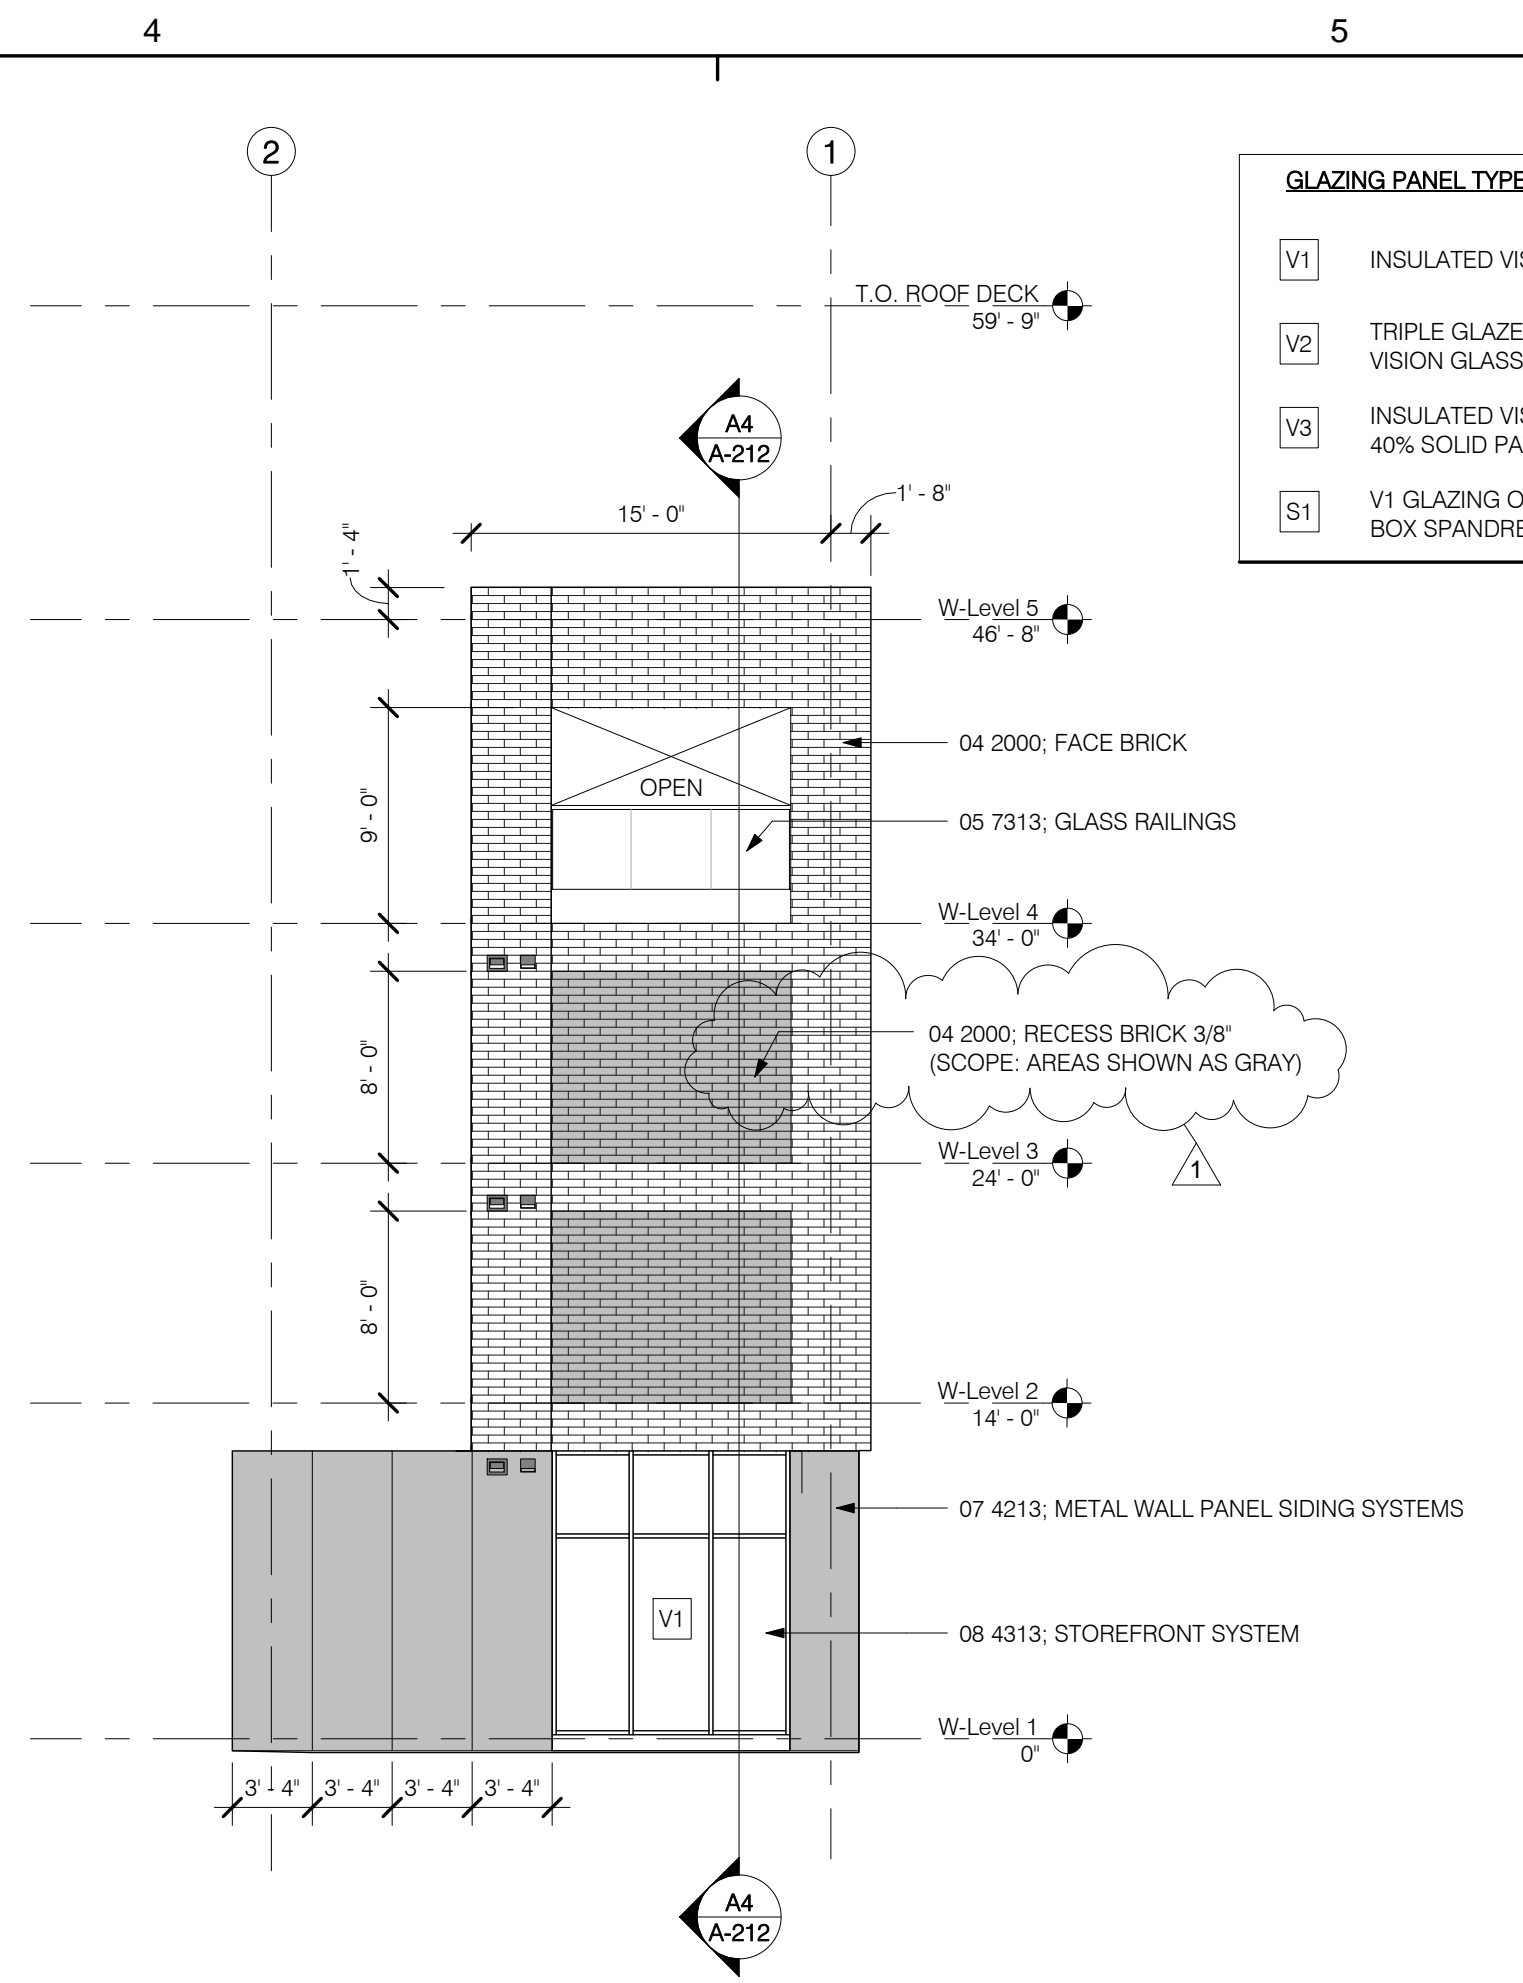

C5 NORTH ELEVATION @ WEST ENTRY
1/8" = 1'-0"

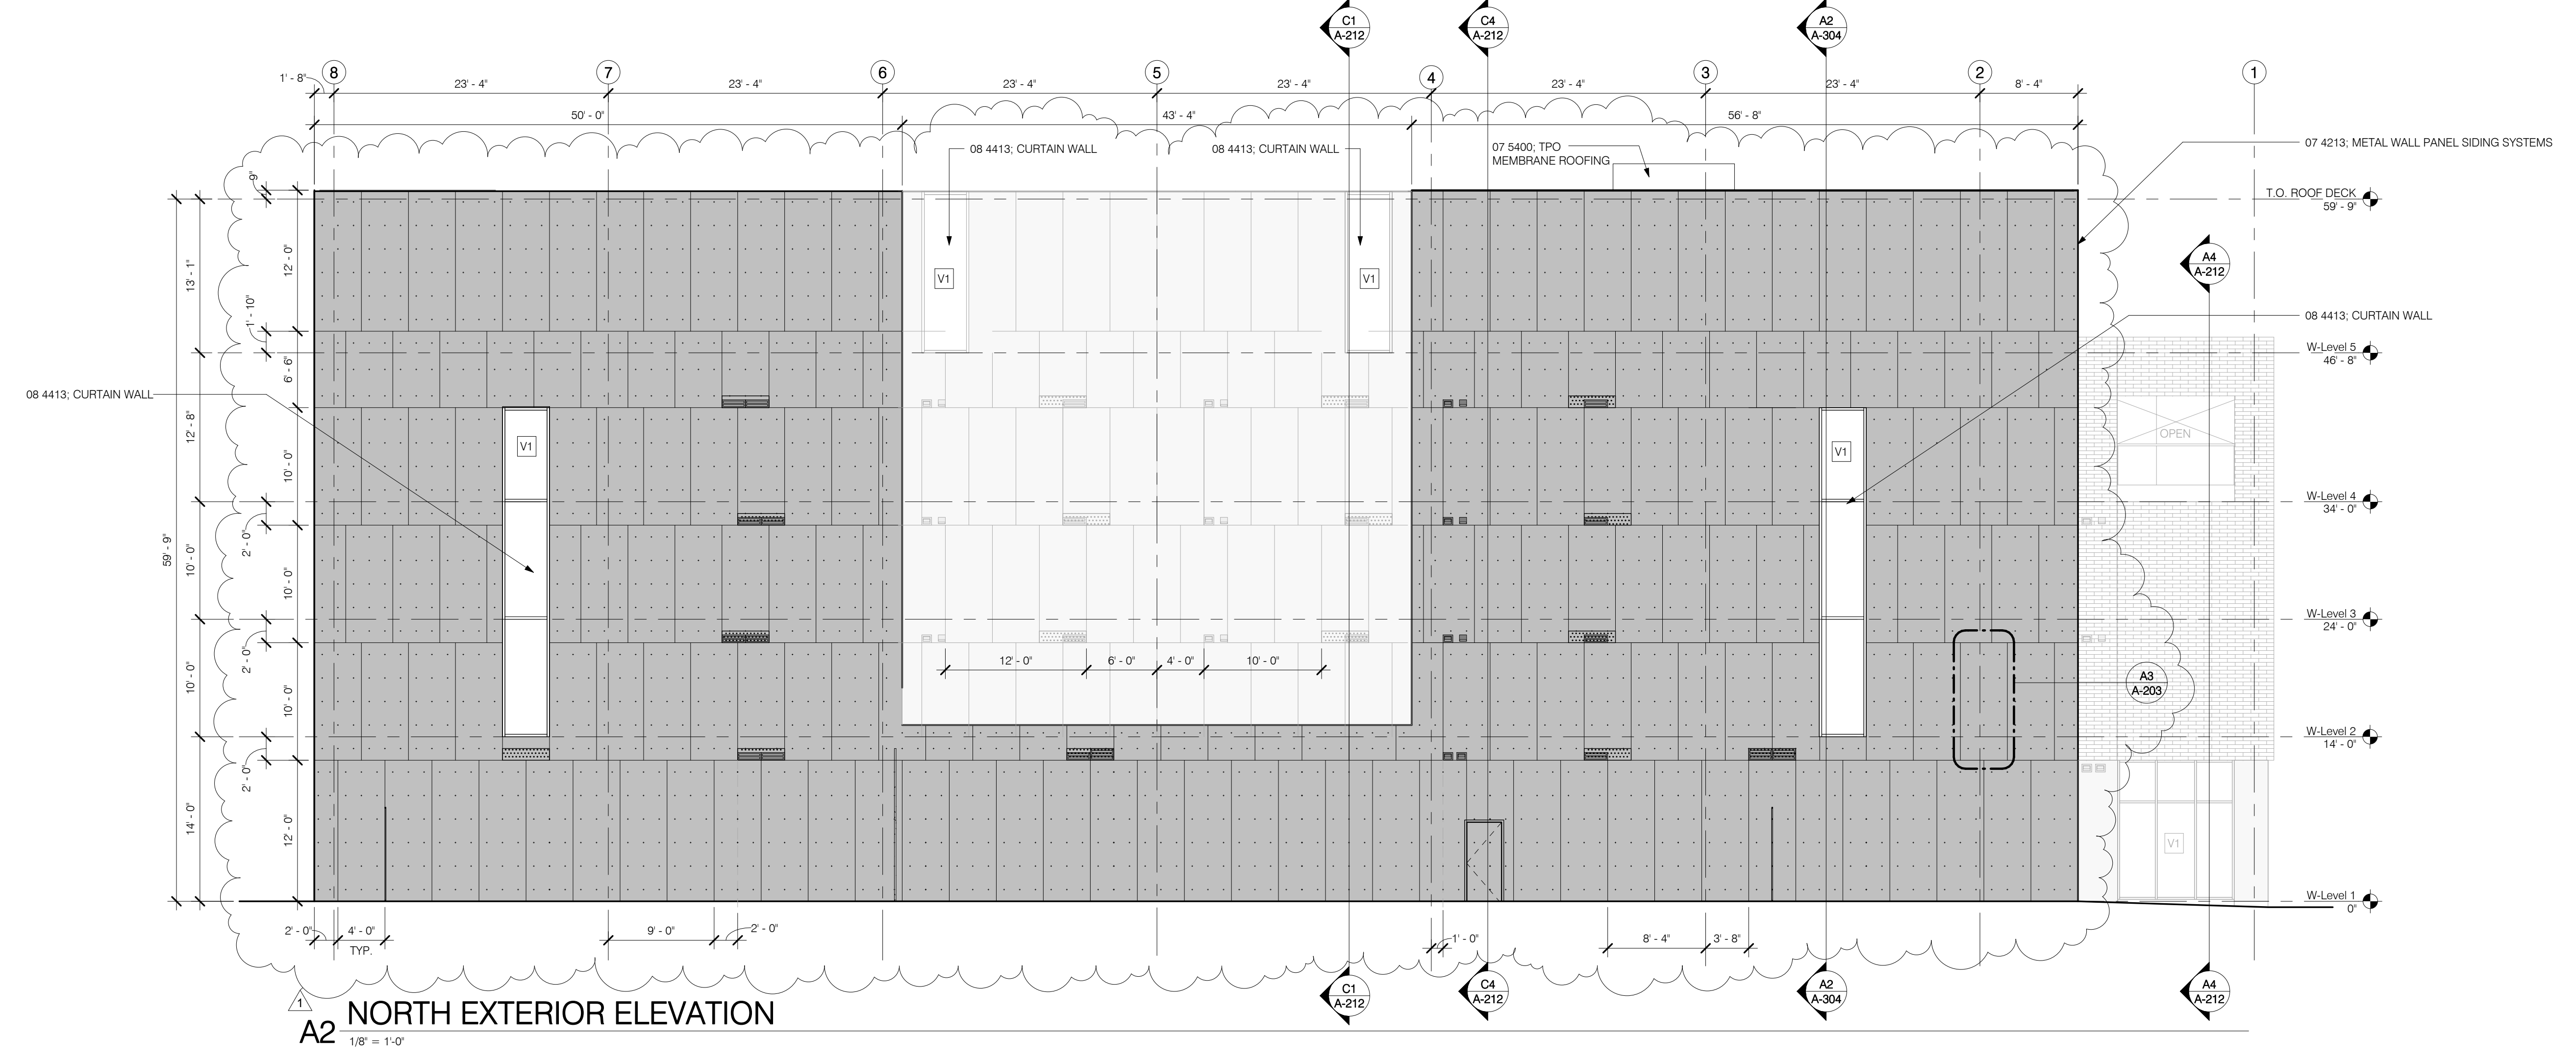

A2 NORTH EXTERIOR ELEVATION
1/8" = 1'-0"

Project Title:
350 EAST LOCUST

Owner:
EAST VILLAGE GROWTH PARTNERS, LLC
2404 FOREST DRIVE
DES MOINES, IA 50312
Project No.: 13.009
Drawn by:
Checked by:

Date:	Description:
12.20.2013	100% CONSTRUCTION DOCUMENTS
01.20.2014	ADDENDUM 1

Note:
FIELD VERIFY ALL DIMENSIONS AND CLEARANCES DO NOT SCALE DRAWINGS. CONSULT SHOP DRAWINGS AND OTHER APPROPRIATE DRAWINGS. LAY OUT AND COORDINATE ALL WORK PRIOR TO INSTALLATION FOR ACCURACY AND NON-INTERFERENCE WITH OTHER TRADES. READ PROJECT MANUAL.
© COPYRIGHT
UNAUTHORIZED COPYING, DISCLOSURE OR CONSTRUCTION WITHOUT WRITTEN PERMISSION BY NEUMANN MONSON PC IS PROHIBITED.
UNAUTHORIZED SCANNING OF DRAWINGS IS PROHIBITED.

Sheet Title:
EXTERIOR ELEVATIONS

Sheet Number:
A-202