



FLOOR PLAN GENERAL NOTES:

- ALL INTERIOR WALLS TO BE WALL TYPE "G1" UNLESS NOTED OTHERWISE.
- BUILDING INSULATION ENVELOPE SHALL BE CONTINUOUS AND UNBROKEN. VOIDS AT WALL OPENINGS AT DOORS, WINDOWS AND LOUVERS, WALL INTERSECTIONS, AND WALL INTERSECTIONS WITH ROOFS SHALL NOT BE PERMITTED.
- BUILDING AIR BARRIER ENVELOPE SHALL BE CONTINUOUS AND UNBROKEN. VOIDS AT WALL OPENINGS AT DOORS, WINDOWS AND LOUVERS, WALL INTERSECTIONS, AND WALL INTERSECTIONS WITH ROOFS SHALL NOT BE PERMITTED.
- ALL INTERIOR WALLS SHALL EXTEND TO THE STRUCTURE UNLESS SPECIFICALLY NOTED OTHERWISE.
- SEAL TOPS OF INTERIOR WALLS WITH MINERAL FIBER ACOUSTICAL INSULATION AS REQUIRED TO PREVENT TRANSFER OF SOUND BETWEEN ROOMS.
- SEAL ALL PENETRATIONS THROUGH INTERIOR PARTITIONS AND STRUCTURAL SLAB WITH SOUND SEALANT.
- SEAL ALL PENETRATIONS THROUGH STRUCTURAL SLAB WITH FIRE STOPPING.
- ALL DIMENSIONS ARE TO GRIDLINE, FACE OF STUD, OR FINISH FACE OF CASEWORK.

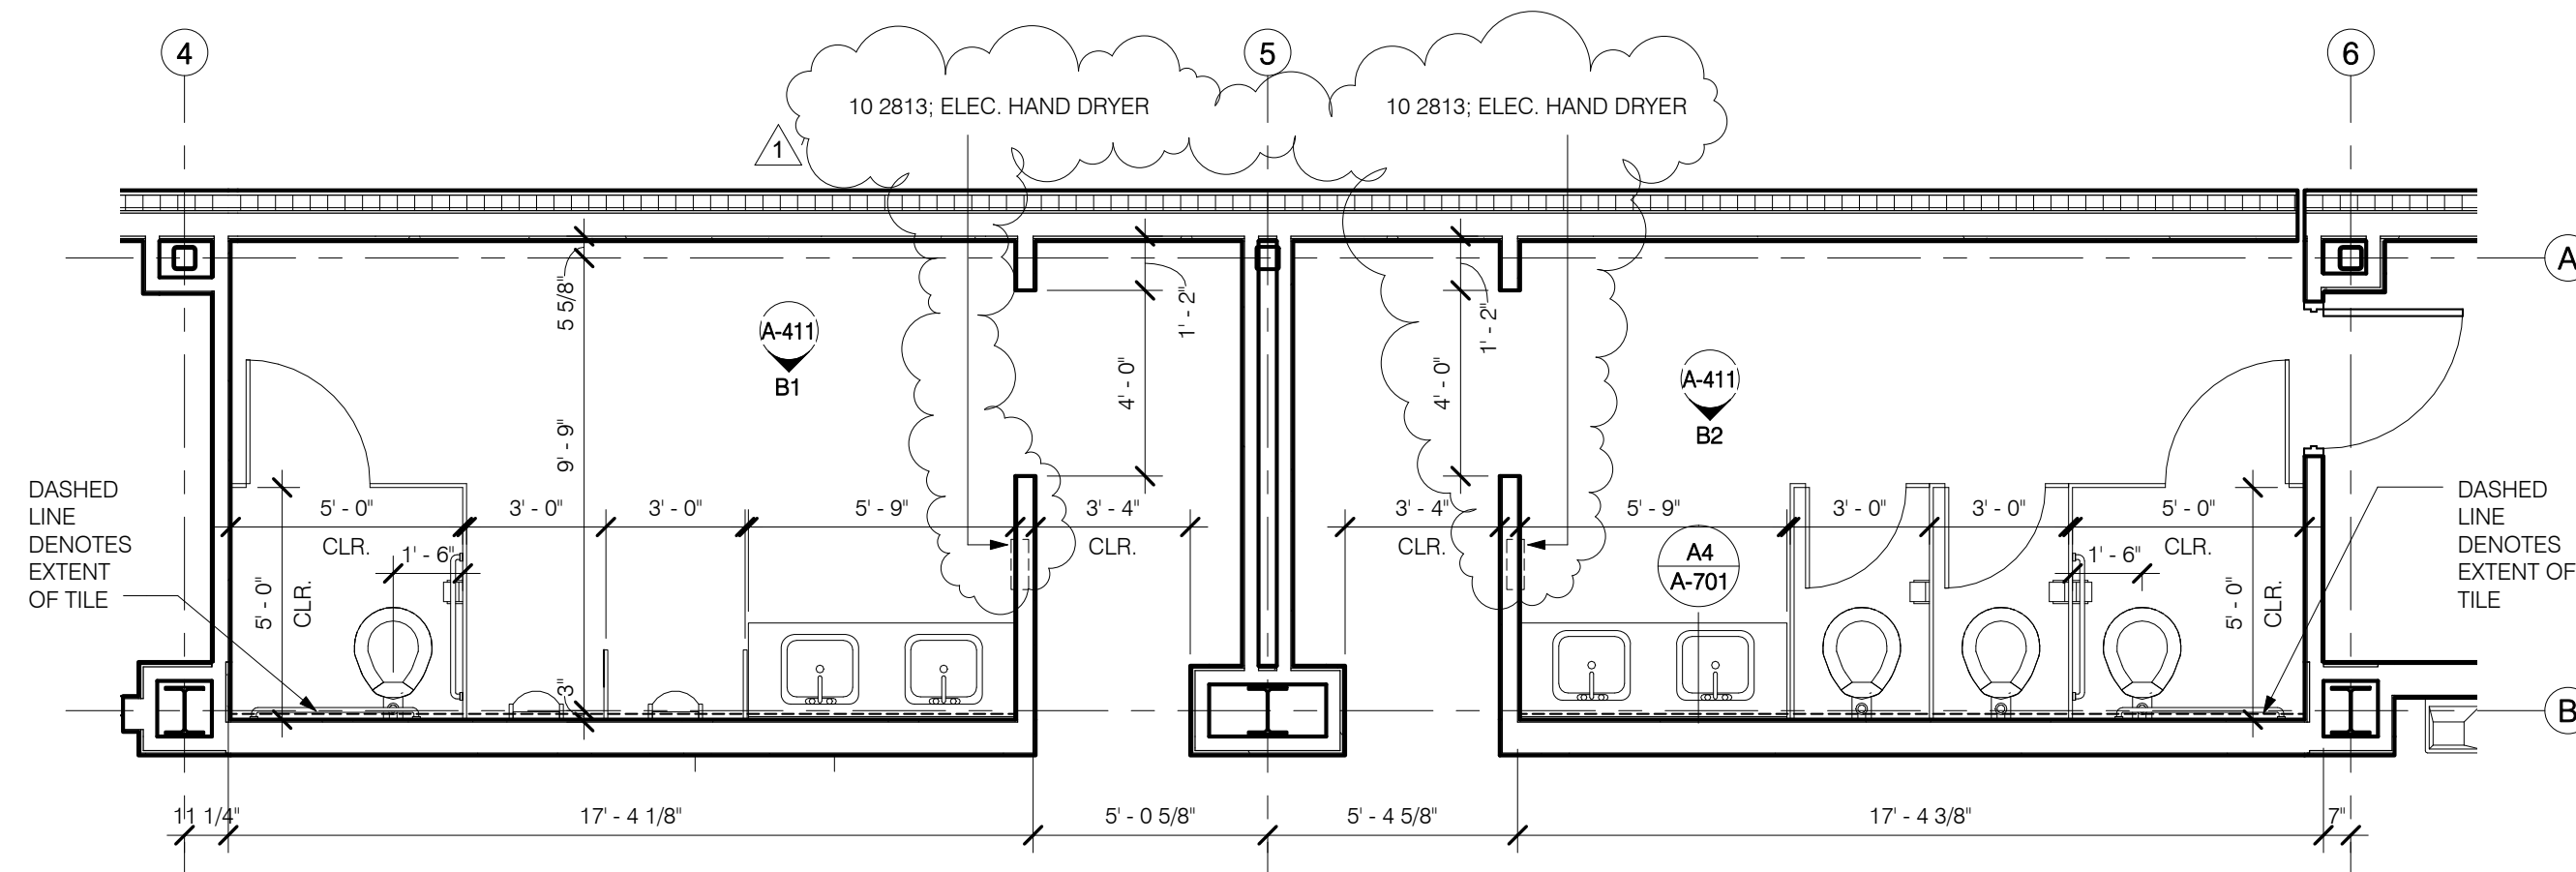


C1 ENLARGED PLAN @ WOMEN 112, MEN 113
1/4" = 1'-0"


Key	MFR	Series / "Color" - Finish	Catalog #	Notes	Location
PT1	Sherwin Williams	"Pure White" - Satin	SW 7005	Paint	Field paint
SS1	Formica	Luna Sand	757	Solid Surface	Restroom and kitchen countertops
T1	Daltile	Keystone / Black	D311 (3), 2"x1" Oblong	Floor and Wall Tile	Shower floor and wall tile, Public restroom wall tile.
G1	Bostik	TruColor / "French Gray"	H145	Grout Joints	Grout for T1
RB1	Johnsontite	Mandalay 2.5 / "Cotton"	MW-460-H25	Rubber wall base	Wall base

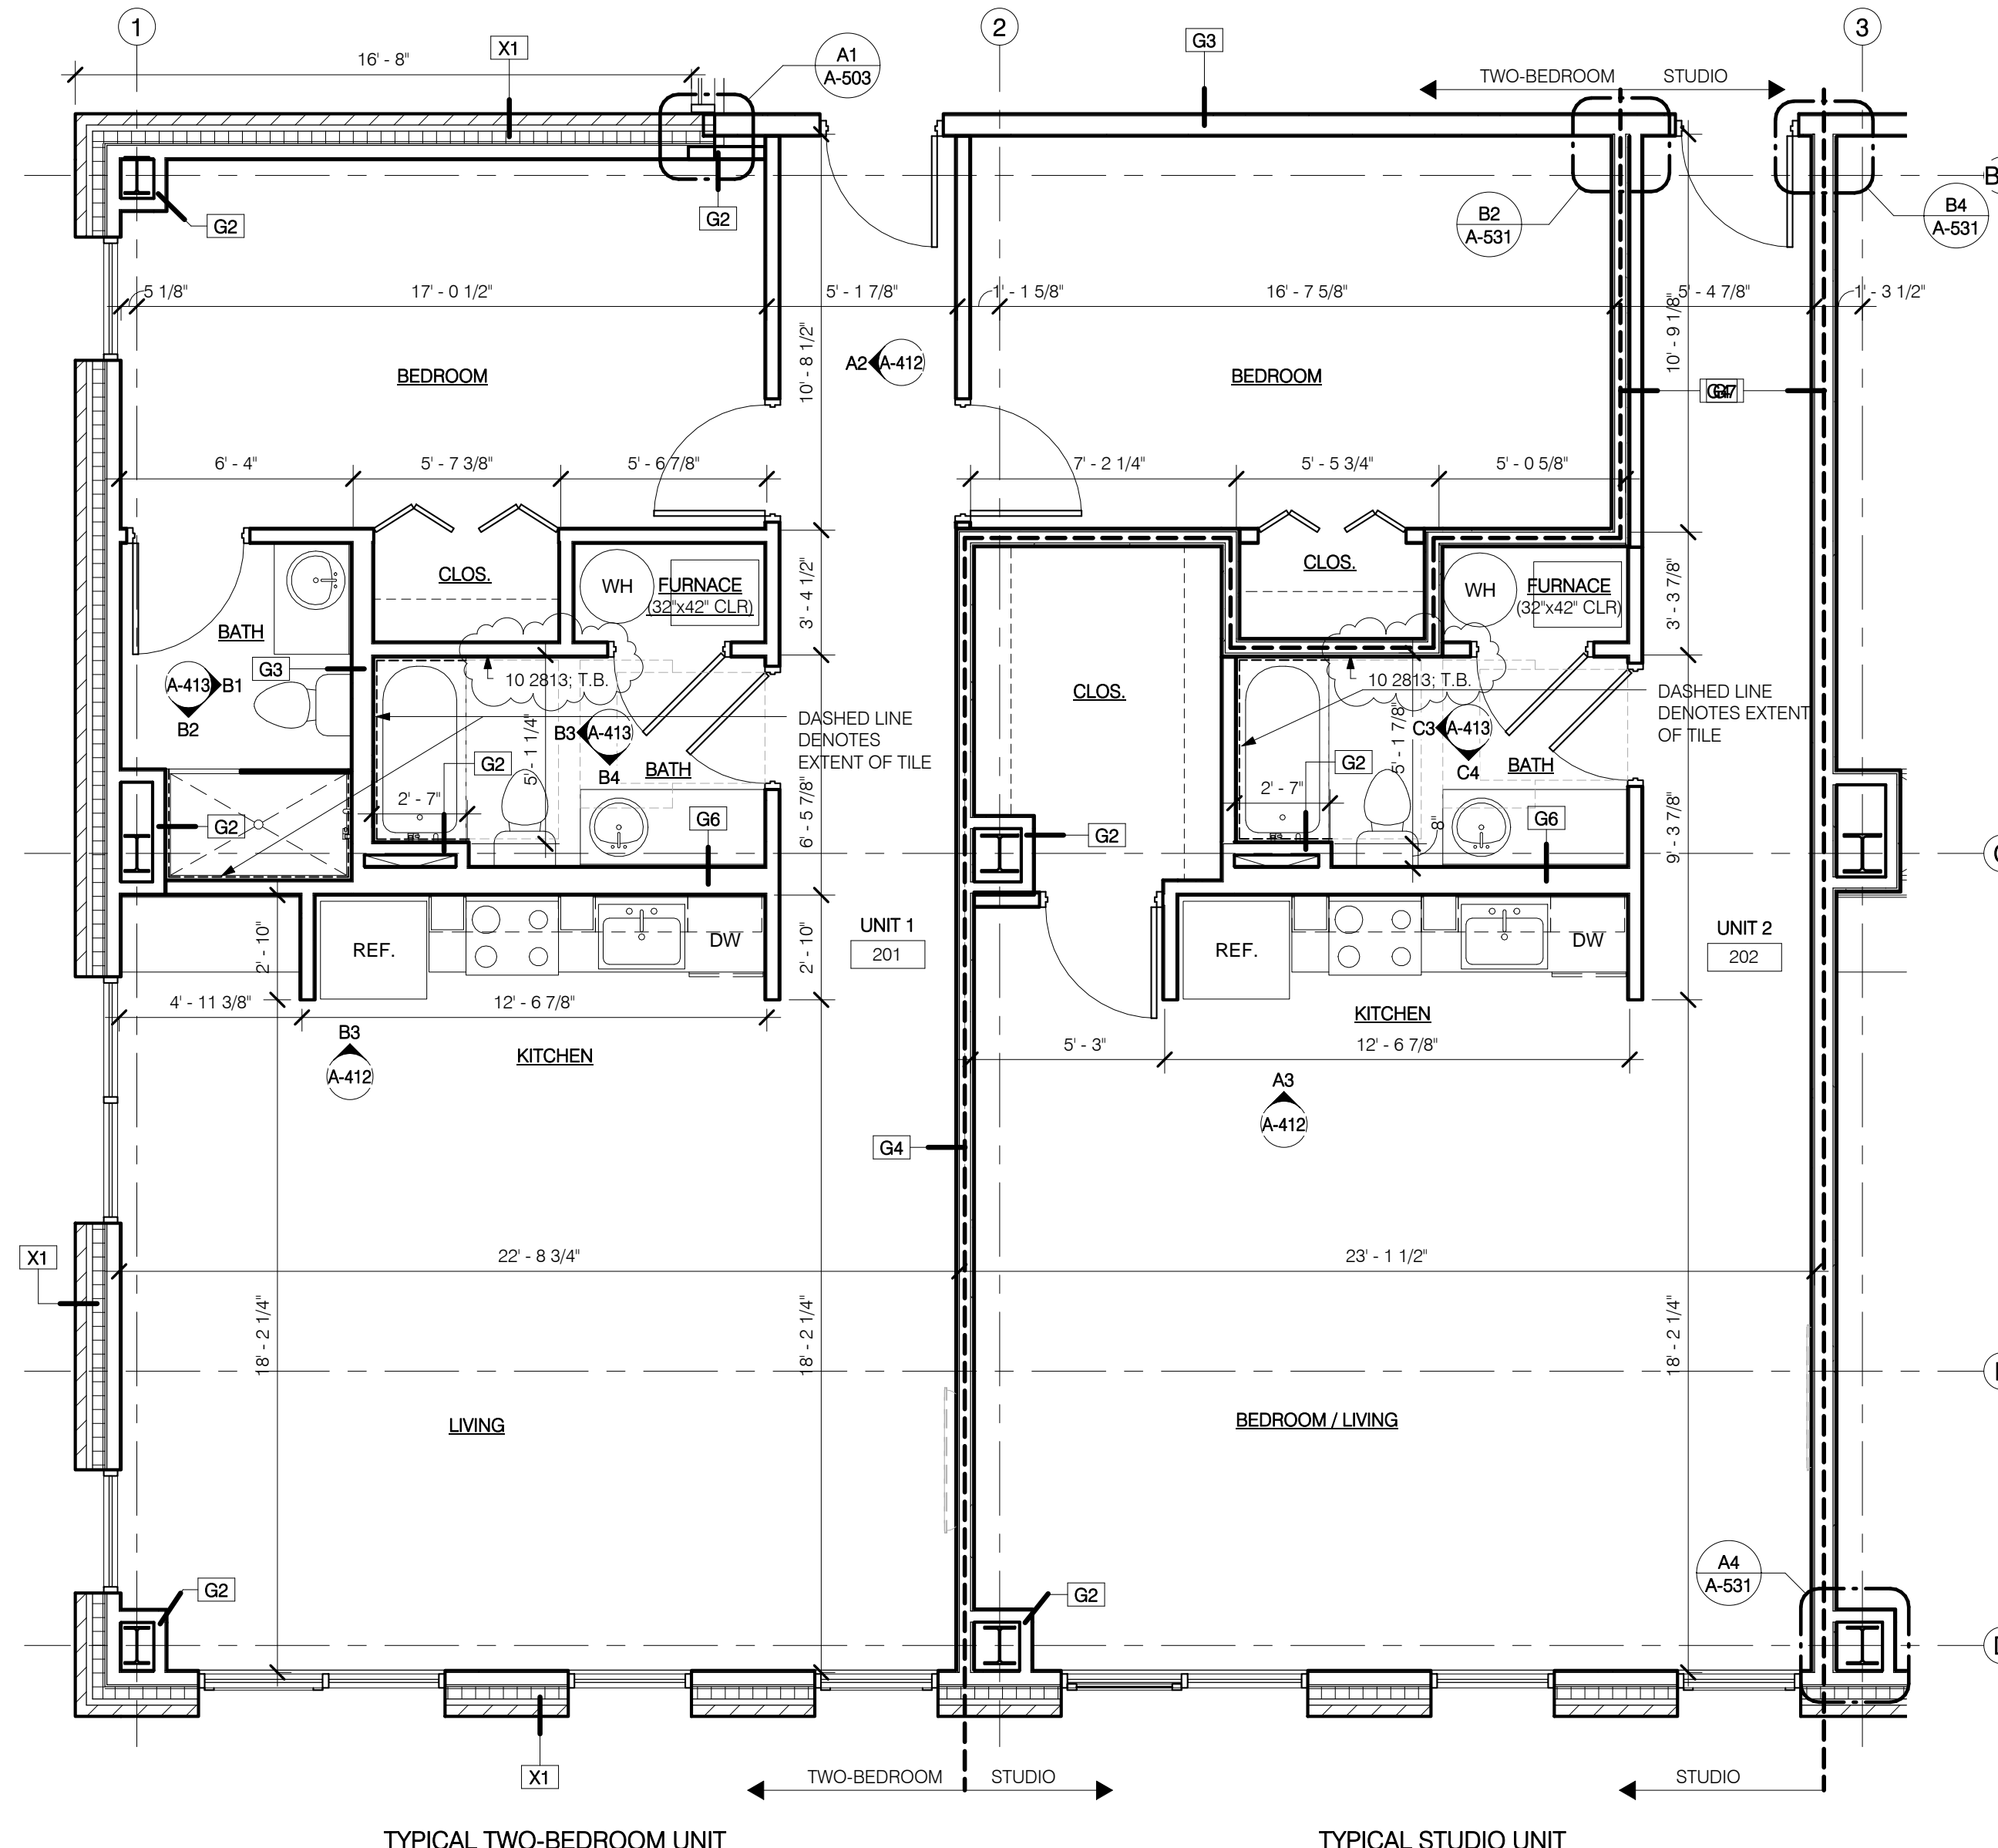

A1 ENLARGED PLAN @ TYP 2-BEDROOM AND STUDIO UNITS
1/4" = 1'-0"

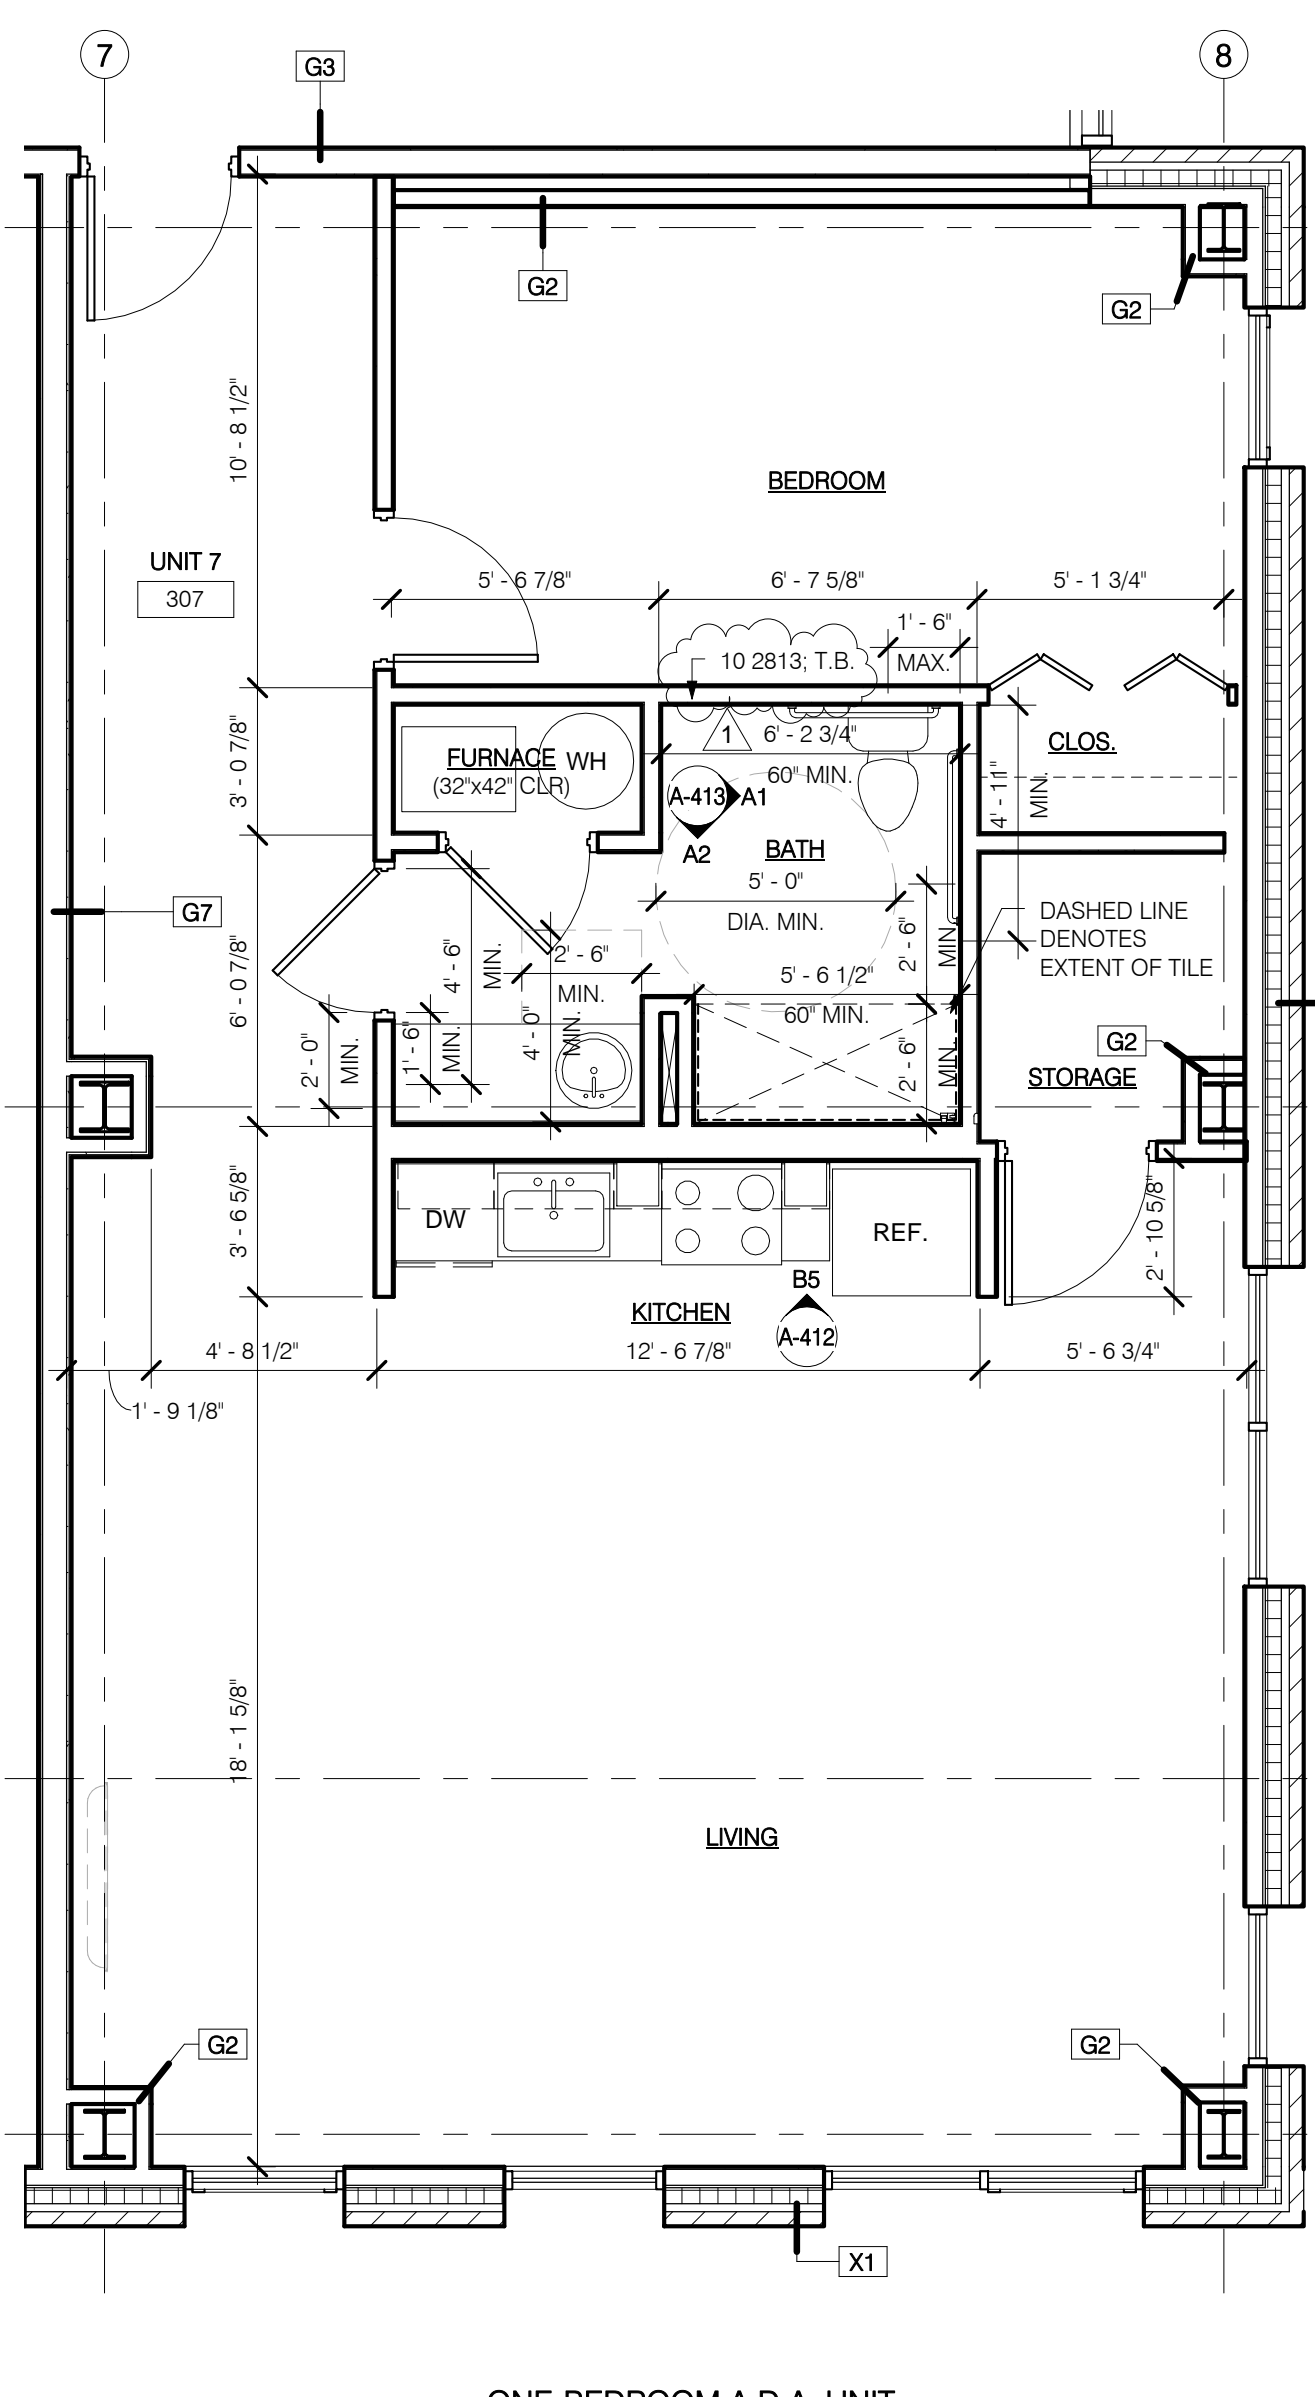

A3 ENLARGED PLAN @ ADA UNIT
1/4" = 1'-0"

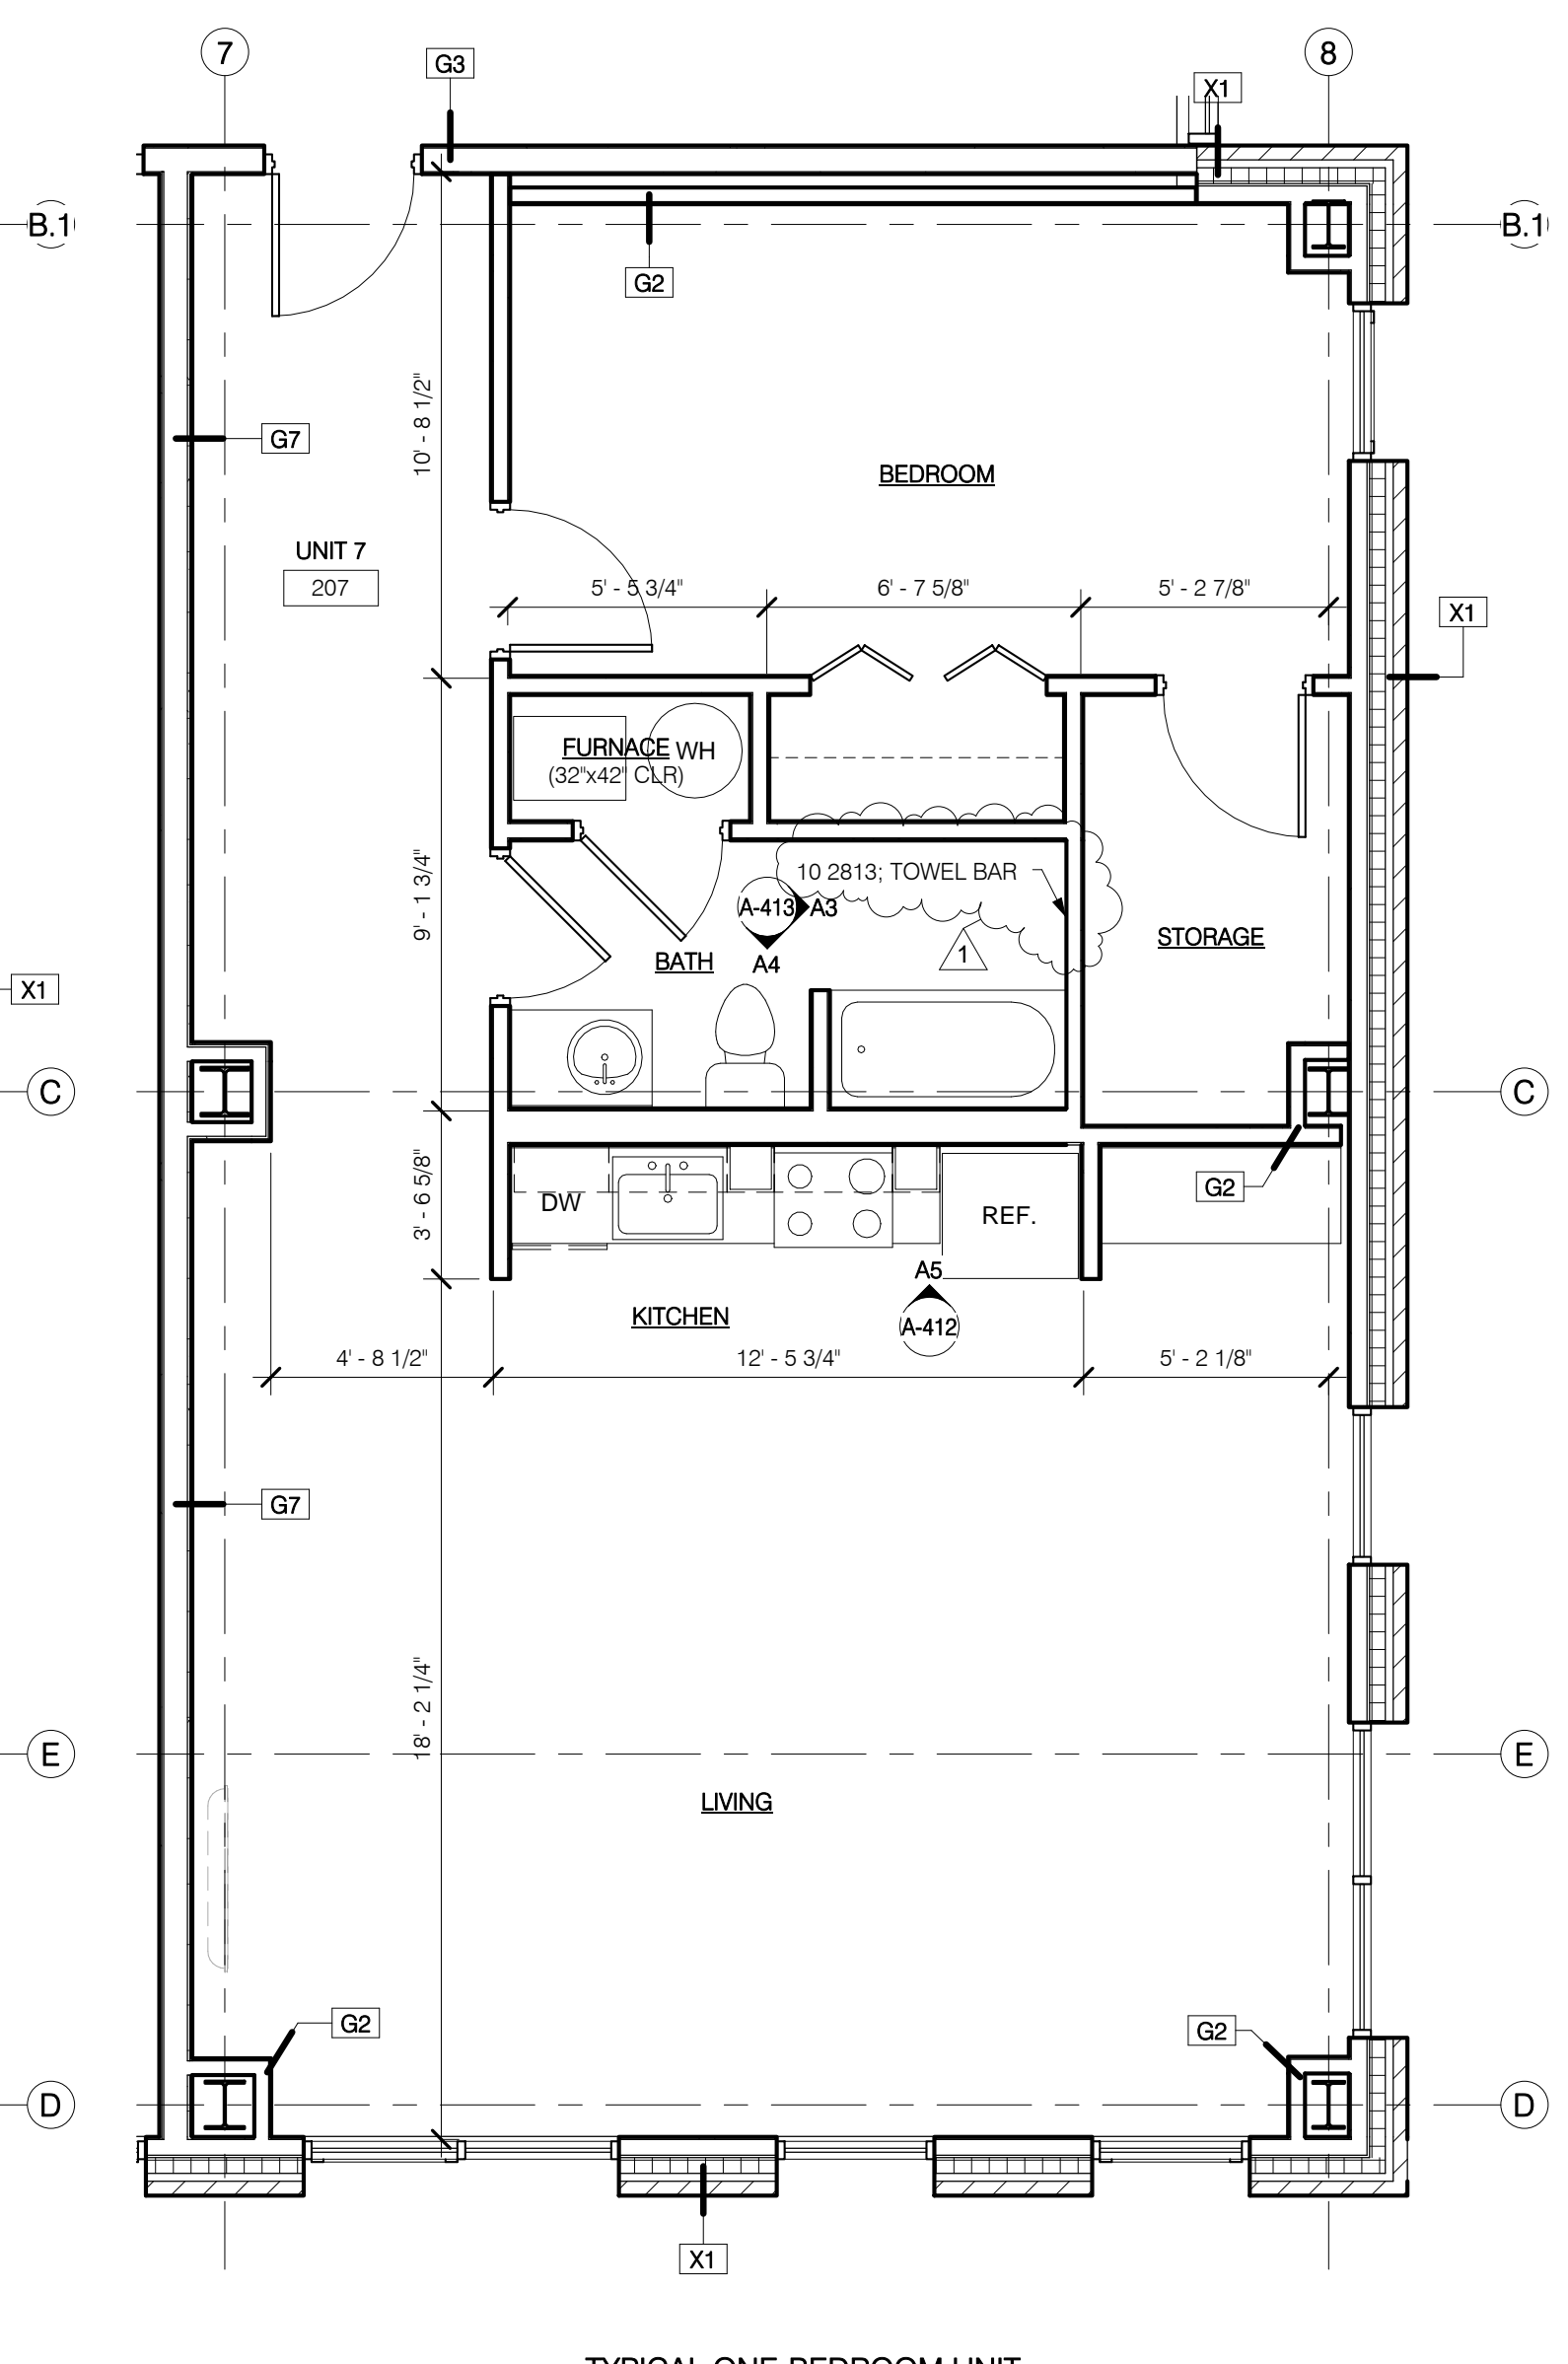

A4 ENLARGED PLAN @ TYP. 1-BEDROOM UNIT
1/4" = 1'-0"

Project Title:
350 EAST LOCUST

Owner:
EAST VILLAGE GROWTH PARTNERS, LLC
2404 FOREST DRIVE
DES MOINES, IA 50312
Project No.: 13.009
Drawn by:
Checked by:

Issue:	Date:	Description:
	12.20.2013	100% CONSTRUCTION DOCUMENTS
	01.20.2014	ADDENDUM 1

Note:
FIELD VERIFY ALL DIMENSIONS AND CLEARANCES DO NOT SCALE DRAWINGS. CONSULT SHOP DRAWINGS AND OTHER APPROPRIATE DRAWINGS. LAY OUT AND COORDINATE ALL WORK PRIOR TO INSTALLATION FOR ACCURACY AND NON-INTERFERENCE WITH OTHER TRADES. READ PROJECT MANUAL.
© COPYRIGHT
UNAUTHORIZED COPYING, DISCLOSURE OR CONSTRUCTION WITHOUT WRITTEN PERMISSION BY NEUMANN MONSON PC IS PROHIBITED.
UNAUTHORIZED SCANNING OF DRAWINGS IS PROHIBITED.

Sheet Title:
ENLARGED PLANS

Sheet Number:

A-401